


NOTE: THIS DRAWING IS A COPYRIGHT. CONTENTS OF THE DRAWING OR PART THEREOF MAY NOT BE USED OR REPRODUCED WITHOUT THE PERMISSION OF M/S. ARCHTECH.


OPTION 03 revised 02 (05.08.2023)

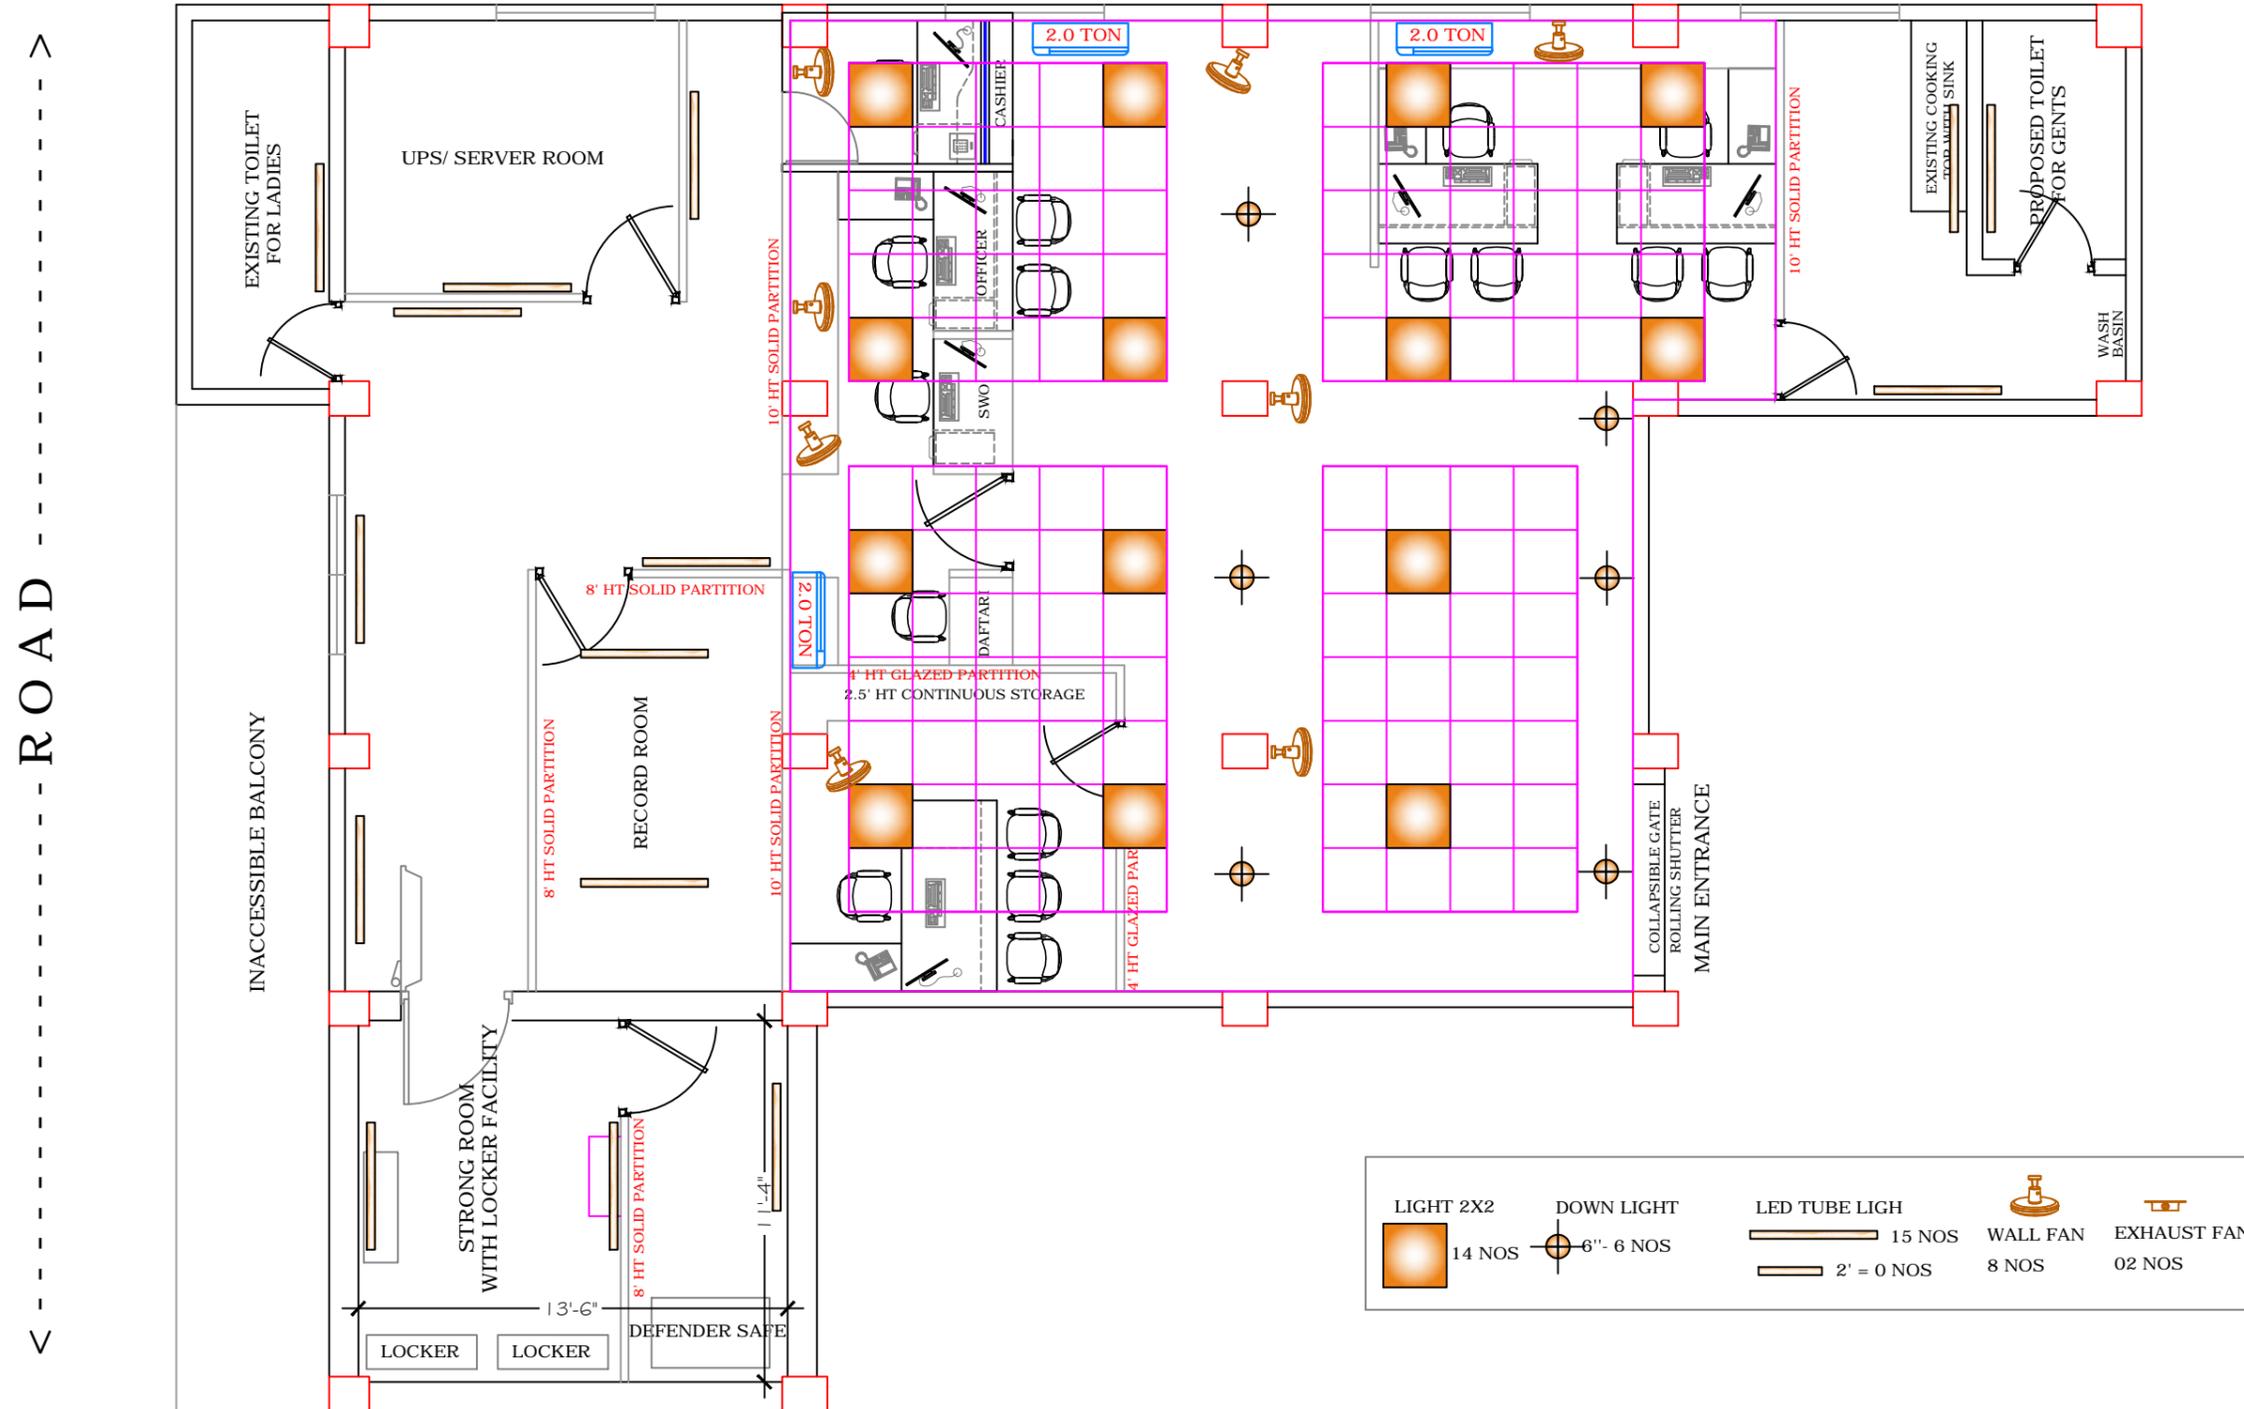

PROPOSED LAYOUT PLAN OF GOALPARA BRANCH (1ST FLOOR), GOALPARA, ASSAM

**PROJECT
DETAIL**


PROPOSED FLOOR PLAN OF GOALPARA BRANCH
 CLIENT: CENTRAL BANK OF INDIA, BARPETA REGIONAL OFFICE
 BARPETA MAIN ROAD, BARPETA-781 315 (ASSAM)
 DRAWING FOR EXECUTION

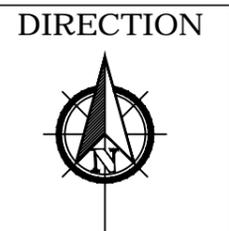

Project dealt by:
 Ar. Awadhesh Shah
 Carpet area: SFT
 Date:- 07-08-2022

SEAL & SIGNATURE

FIRM'S NAME & ADDRESS
ArchTech
 Flat no. E2, Arun Enclave, Om Path,
 Opp. Sanskriti The Gurukul School,
 Ahom Gaon, Guwahati-781035
 Contact no.: +91-70052-05165
 Email ID: awadheshshah123@gmail.com

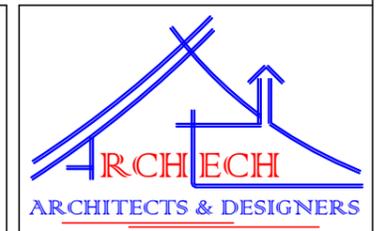

DRAWING NO. 01