


NOTE: THIS DRAWING IS A COPYRIGHT. CONTENTS OF THE DRAWING OR PART THEREOF MAY NOT BE USED OR REPRODUCED WITHOUT THE PERMISSION OF M/S. ARCHTECH.

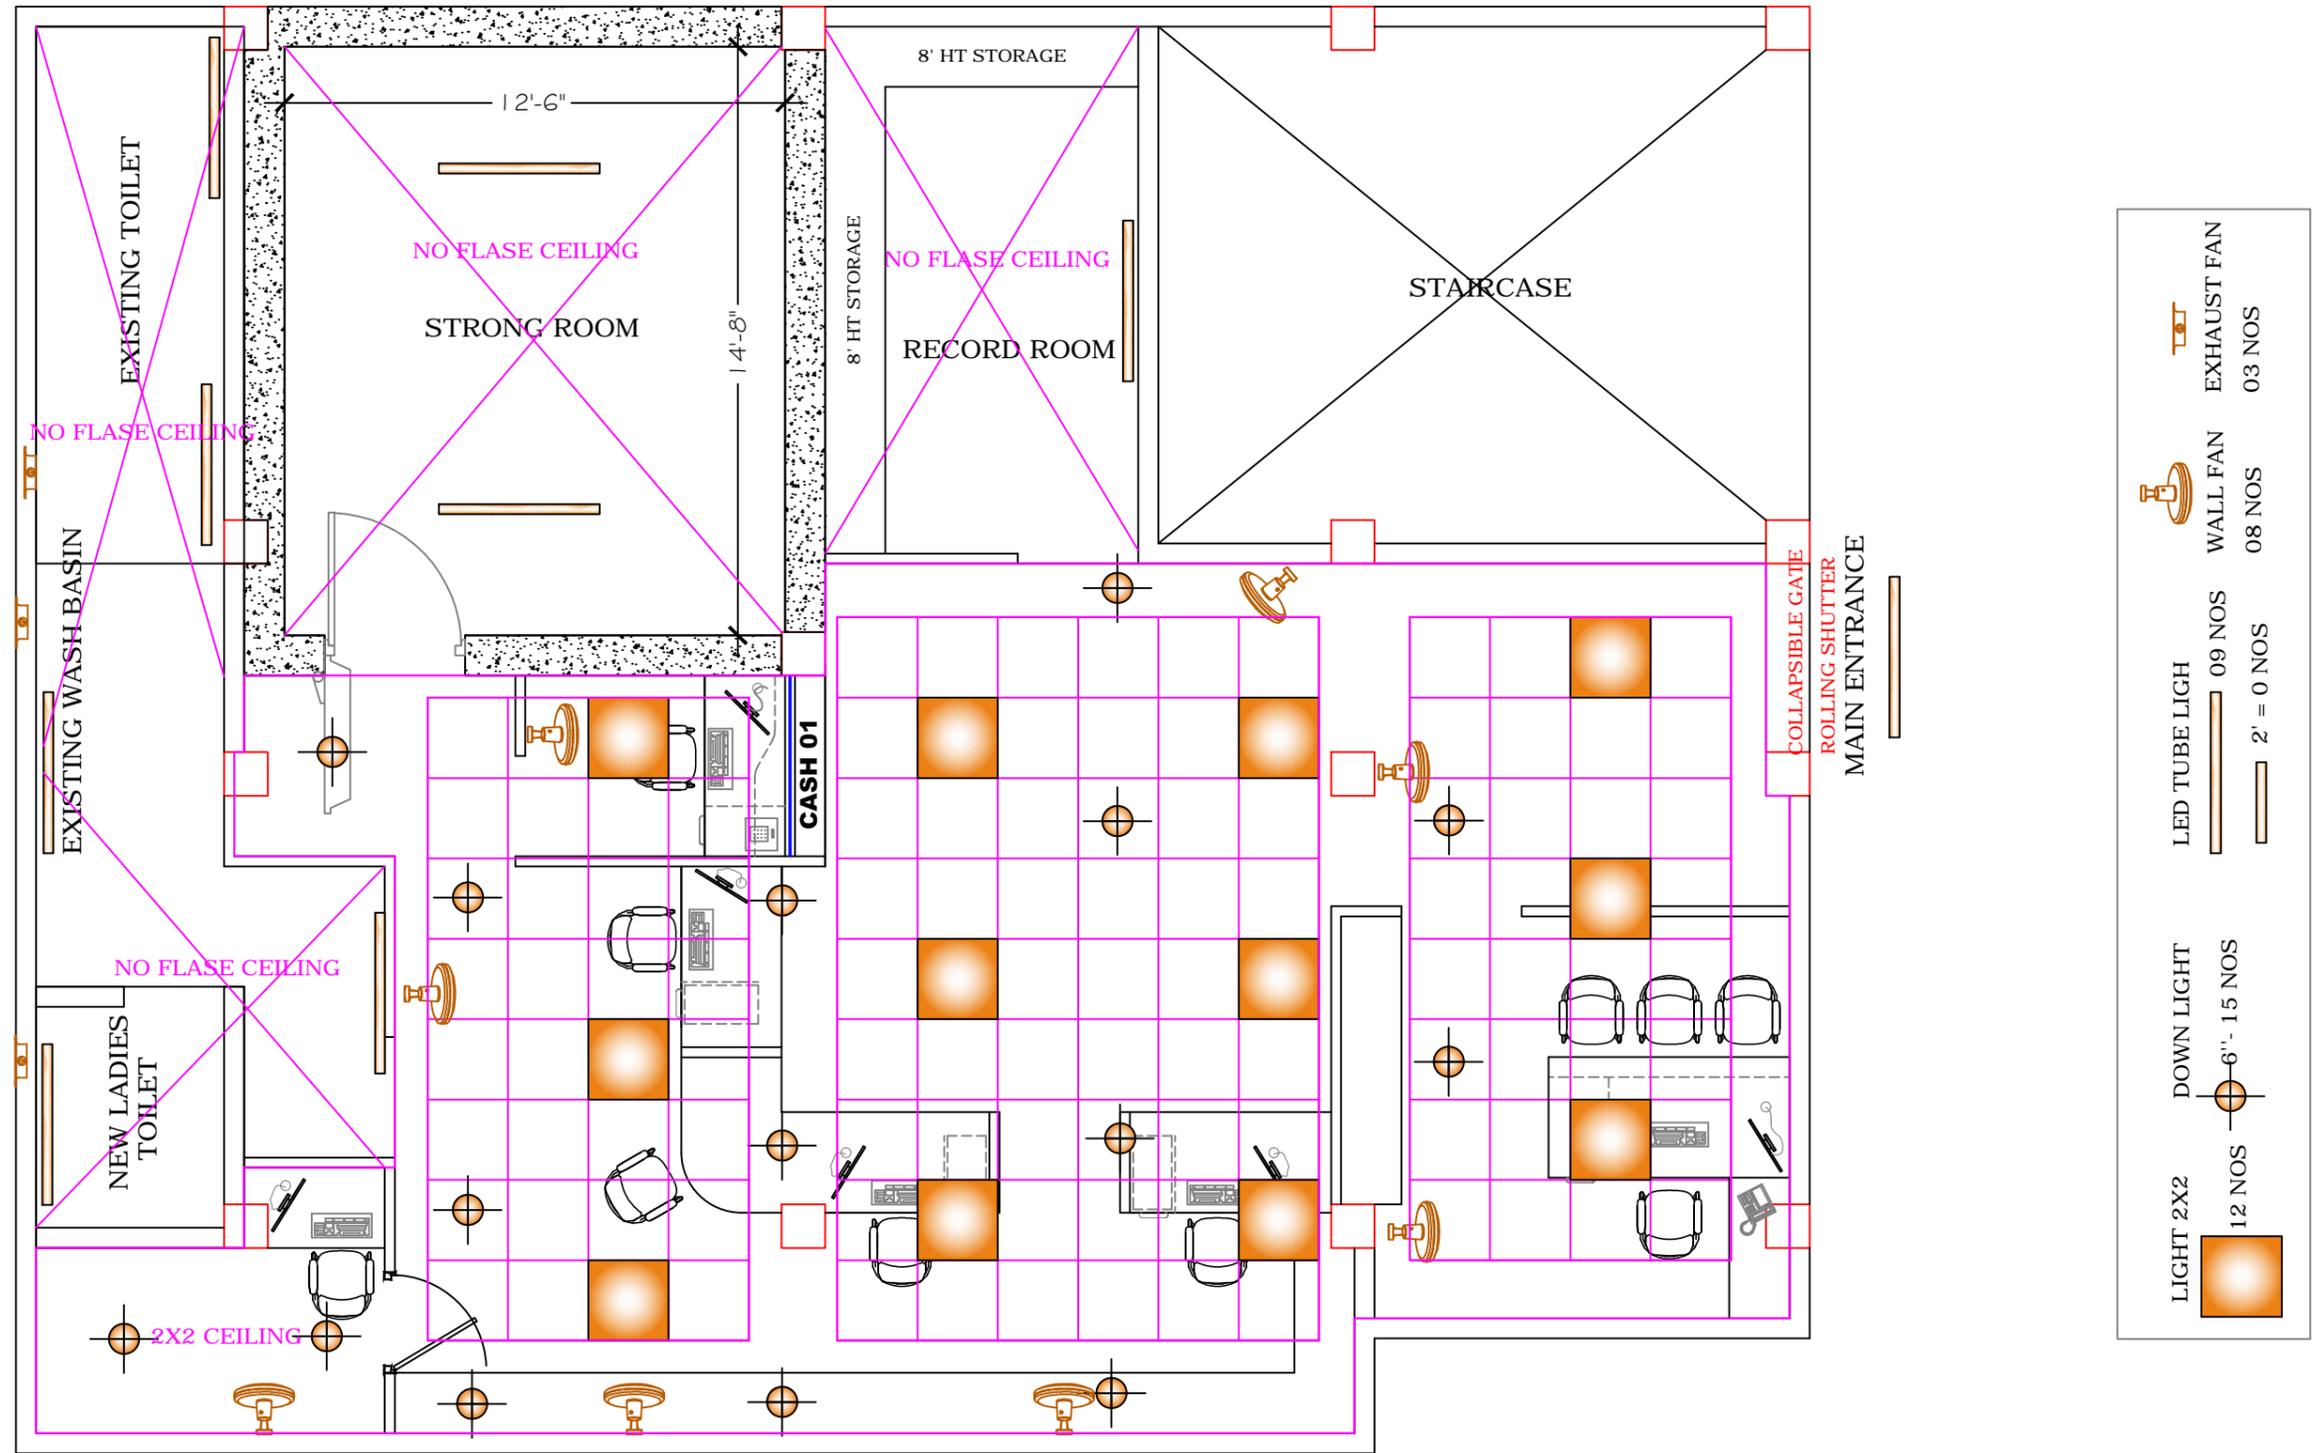

RCP OF DHUPDHARA BRANCH (1ST FLOOR), DHUPDHARA, ASSAM

PROJECT DETAIL	<p>PROPOSED FLOOR PLAN OF DHUPDHARA BRANCH</p> <p>CLIENT: CENTRAL BANK OF INDIA, BARPETA REGIONAL OFFICE BARPETA MAIN ROAD, BARPETA-781 315 (ASSAM)</p> <p>DRAWING FOR APPROVAL</p>	DIRECTION	Project dealt by: Ar. Awadhesh Shah	SEAL & SIGNATURE <i>Ar. Awadhesh Shah</i> Chief Architect M/s. Archtech Architects & Designers	FIRM'S NAME & ADDRESS ArchTech Flat no. E2, Arun Enclave, Om Path, Opp. Sanskriti The Gurukul School, Ahom Gaon, Guwahati-781035 Contact no.: +91-70052-05165 Email ID: awadheshshah123@gmail.com	 ARCHTECH ARCHITECTS & DESIGNERS
	DRAWING NO. 01		Carpet area: SFT Date:- 26-02-2024			