


LANDLORD'S HOUSE

LANDLORD'S 16' GALI

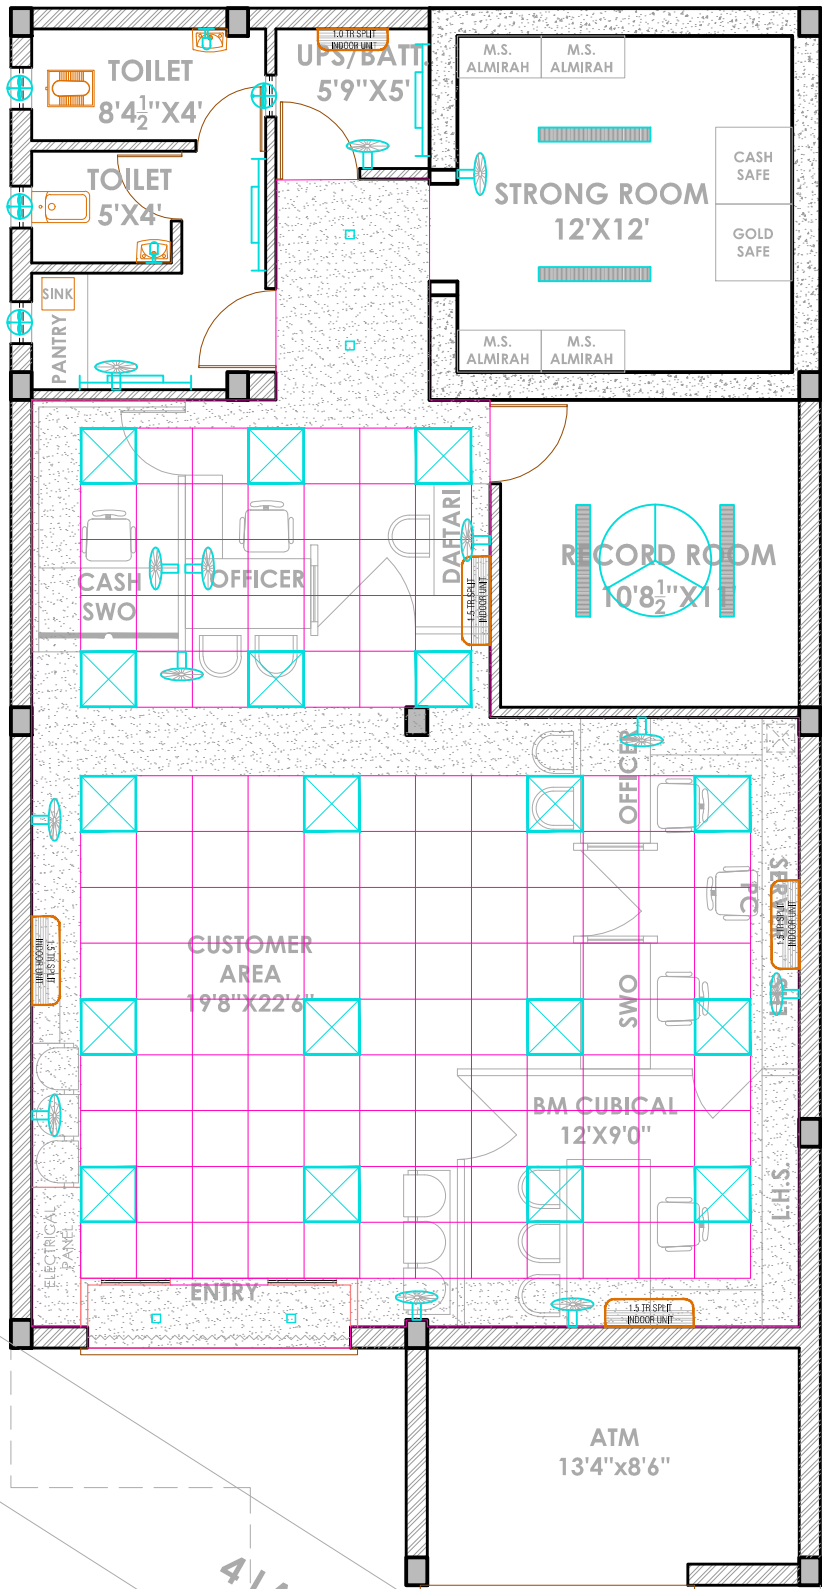

OTHER'S SHOP

LEGEND	
	SWITCH BOARD
	2'X2' LED CEILING LIGHT
	4' SQUARE/ ROUND LED CEILING LIGHT
	1XT5 TUBE LIGHT WALL MOUNTED
	15WATT LED BULB
	1XT5 TUBE LIGHT CEILING MOUNTED
	DISTRIBUTION BOARD
	SET(1DATA, 1VOICE, 3UPS, 1Nos. 5A RAW POWER)
	15A POWER POINT
	AC POINT
	5A POINT
	15A UPS POINT
	TELEPHONE POINT
	EXAUST
	WALL FAN
	4' DIA CEILING FAN



CEILING LAYOUT PLAN B/O KHUKHUNDU