


SHOPS

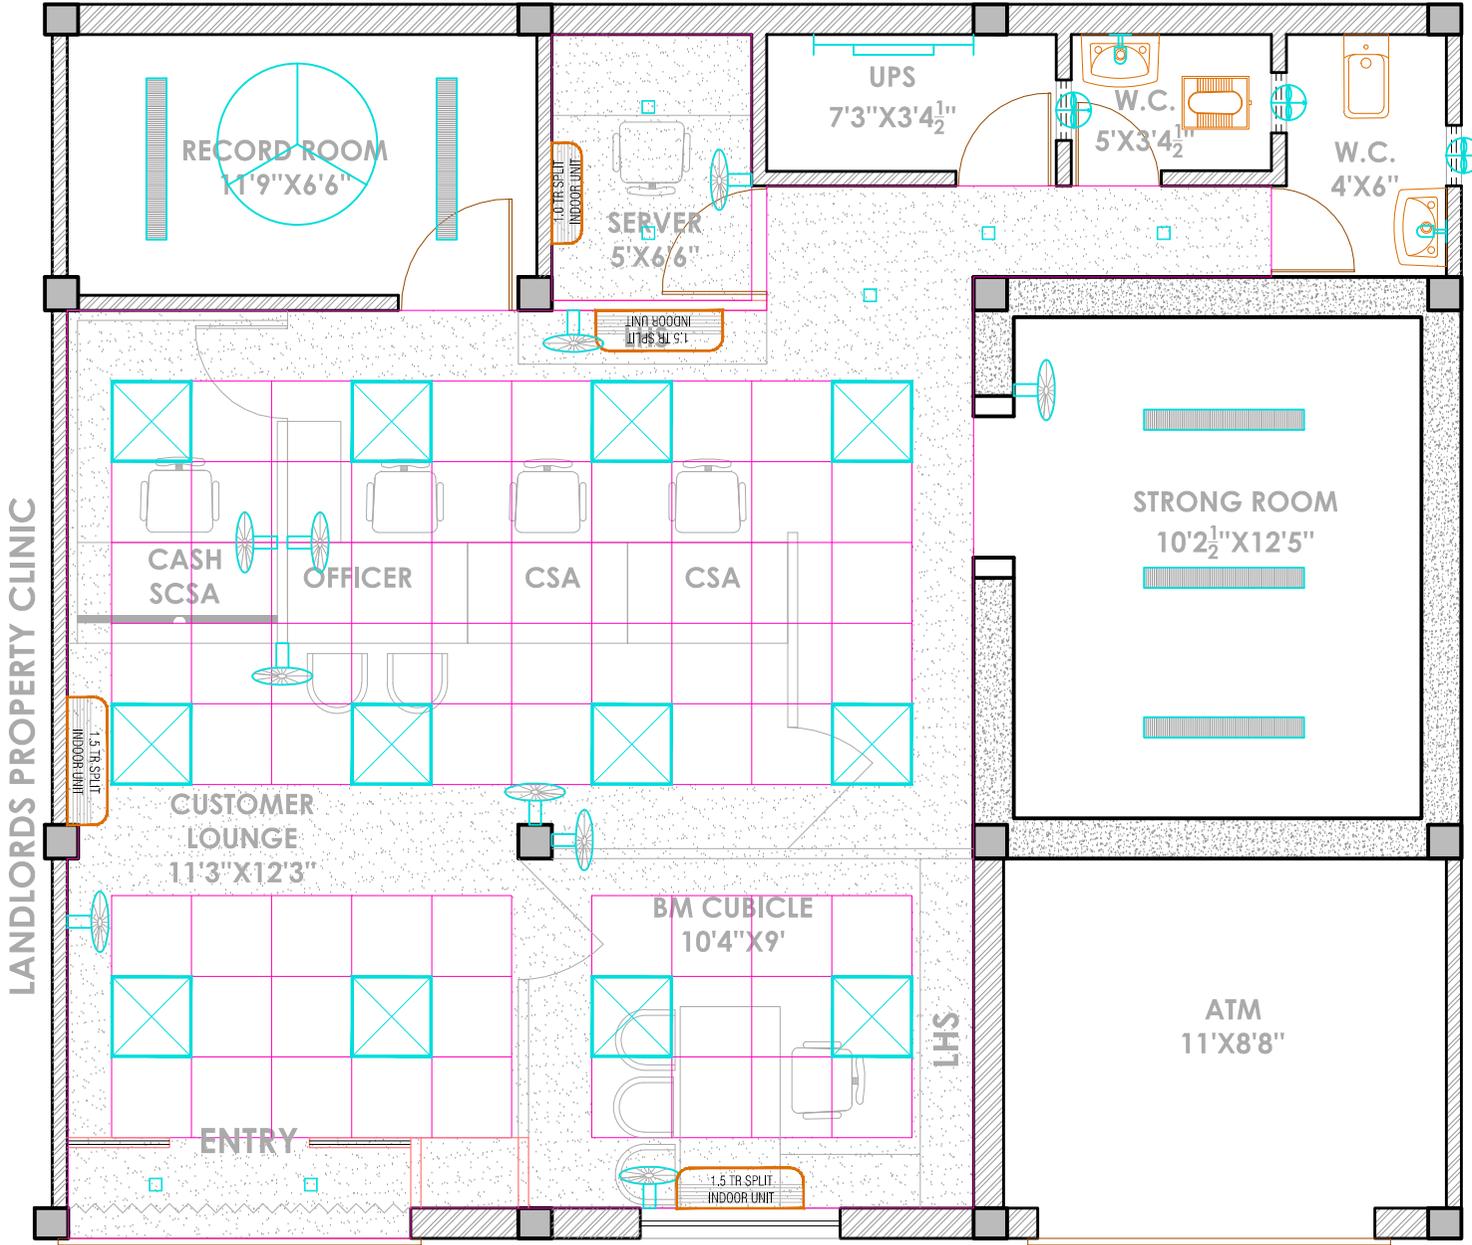

| LEGEND |  |
|--------|--|
|        | SWITCH BOARD                                 |
|        | 2'X2' LED CEILING LIGHT                      |
|        | 4" SQUARE/ ROUND LED CEILING LIGHT           |
|        | 1X T5 TUBE LIGHT WALL MOUNTED                |
|        | 15WATT LED BULB                              |
|        | 1X T5 TUBE LIGHT CEILING MOUNTED             |
|        | DISTRIBUTION BOARD                           |
|        | SET(1DATA, 1VOICE, 3UPS, 1Nos. 5A RAW POWER) |
|        | 15A POWER POINT                              |
|        | AC POINT                                     |
|        | 5A POINT                                     |
|        | 15A UPS POINT                                |
|        | TELEPHONE POINT                              |
|        | EXHAUST                                      |
|        | WALL FAN                                     |
|        | 4' DIA CEILING FAN                           |

CEILING & ELECTRICAL LAYOUT BO NAWALPUR

