


OTHER'S OPEN LAND

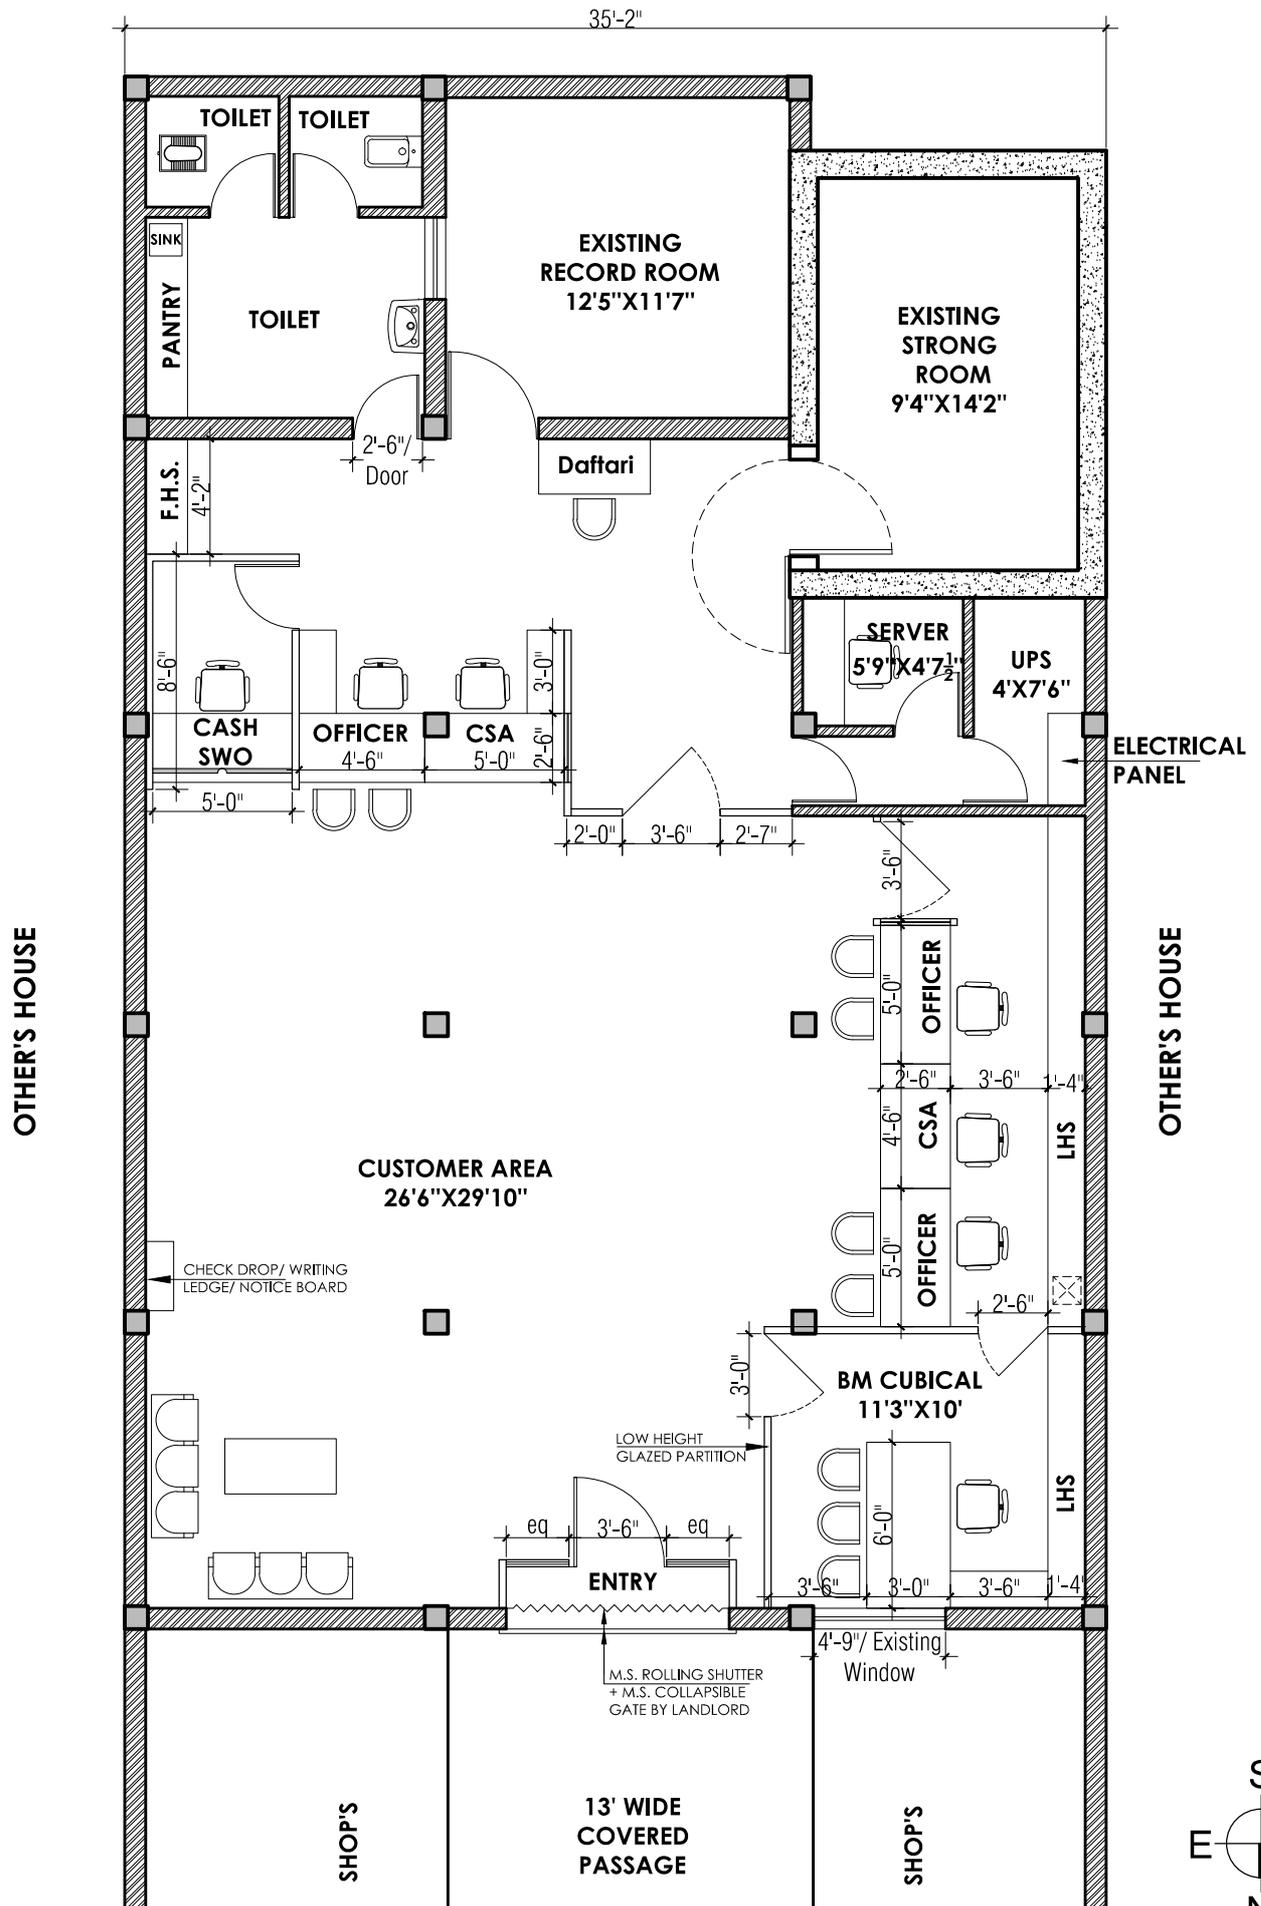

FURNITURE LAYOUT PLAN BO CHANDAULI