


# LANDLORD'S PORTION

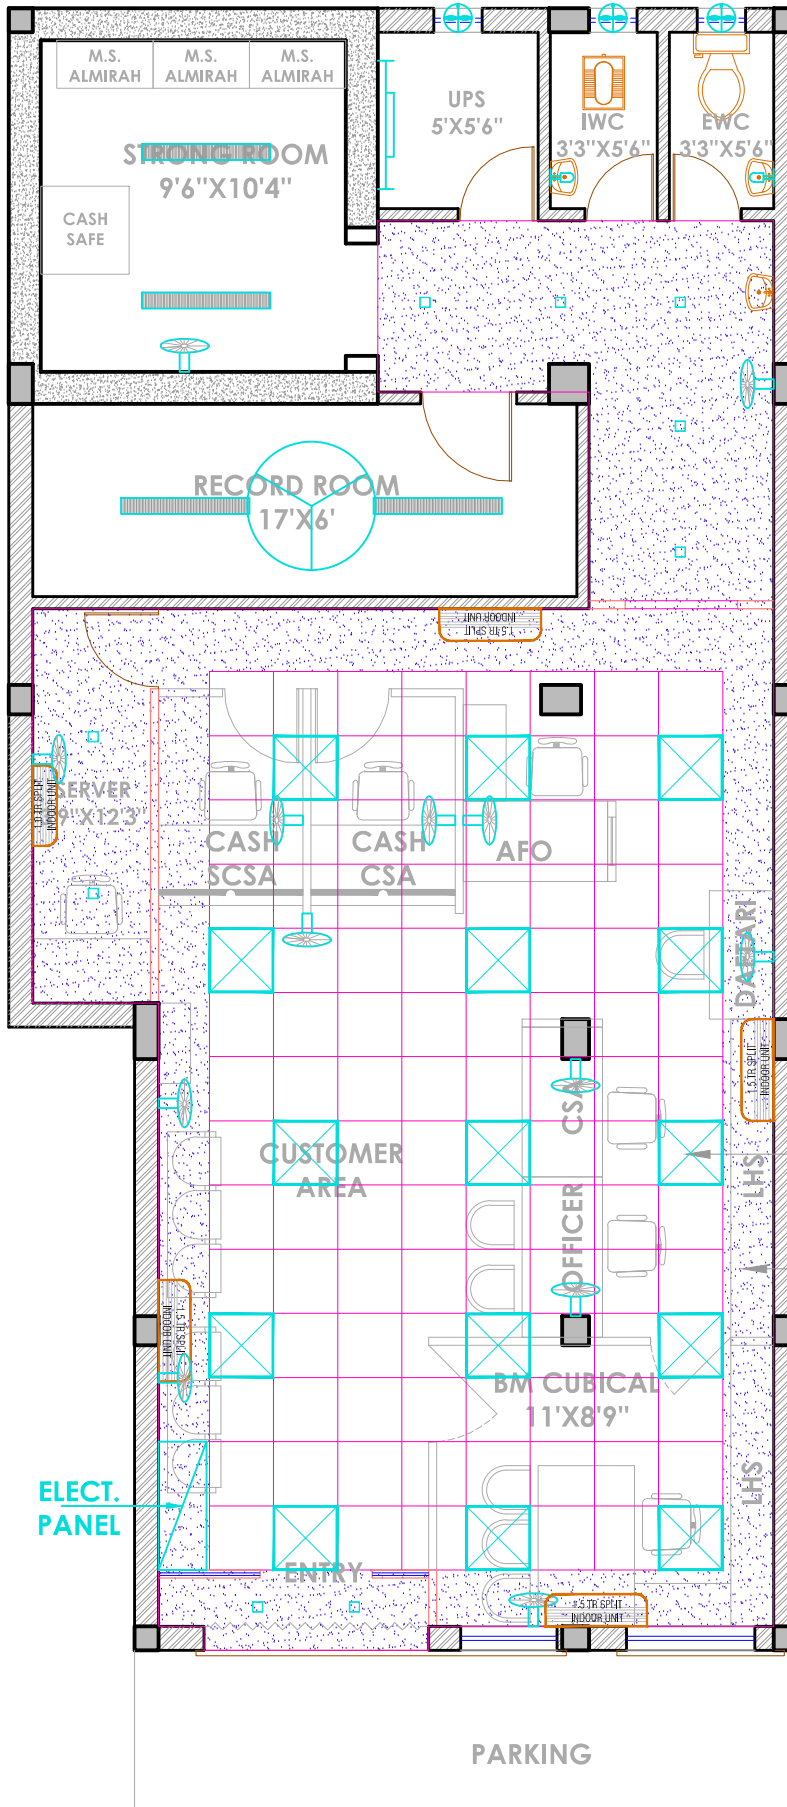

CEILING LAYOUT PLAN FOR BO PALI