



## OTHER'S

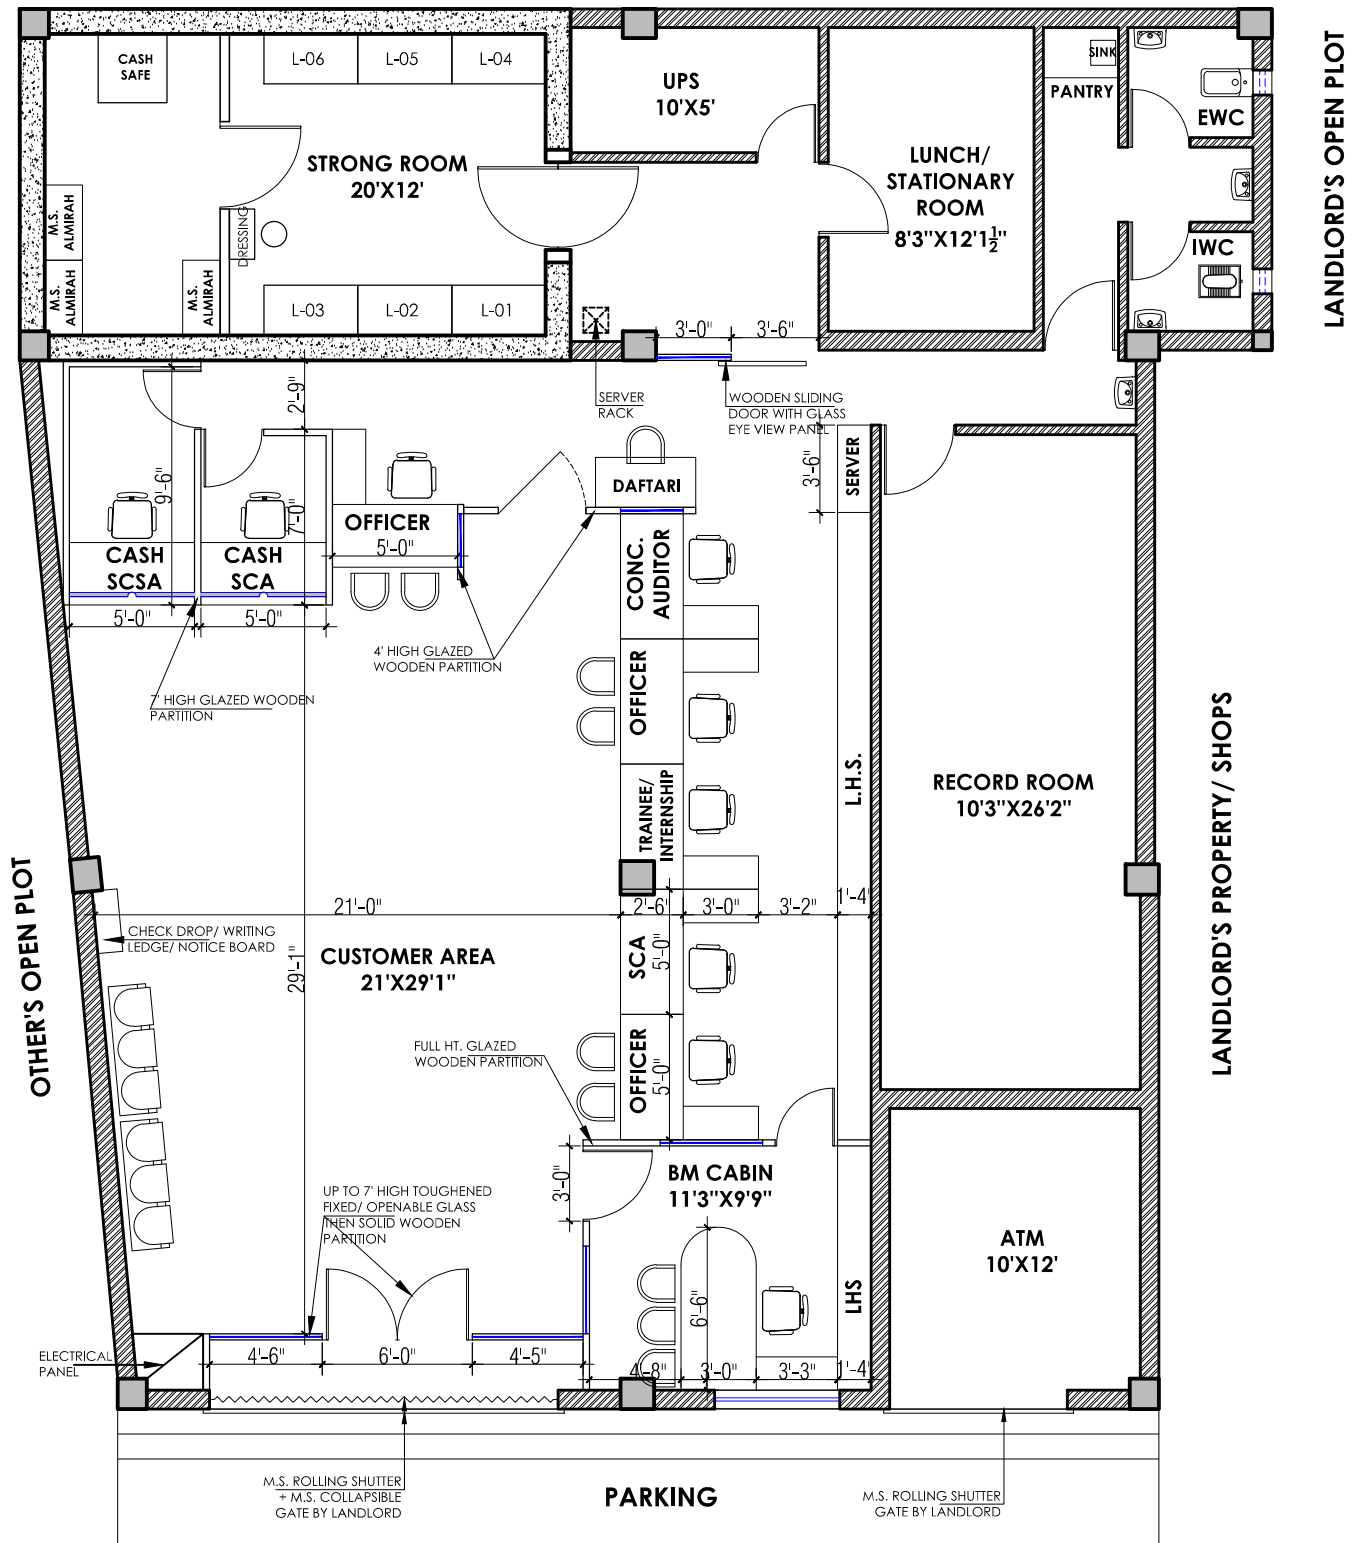

## ROAD

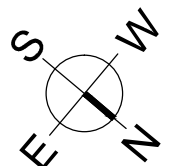

## FURNITURE LAYOUT PLAN FOR BO KHURJA