


# RAILWAY AREA

## 3' WIDE PASSAGE/ LANDLORDS AREA

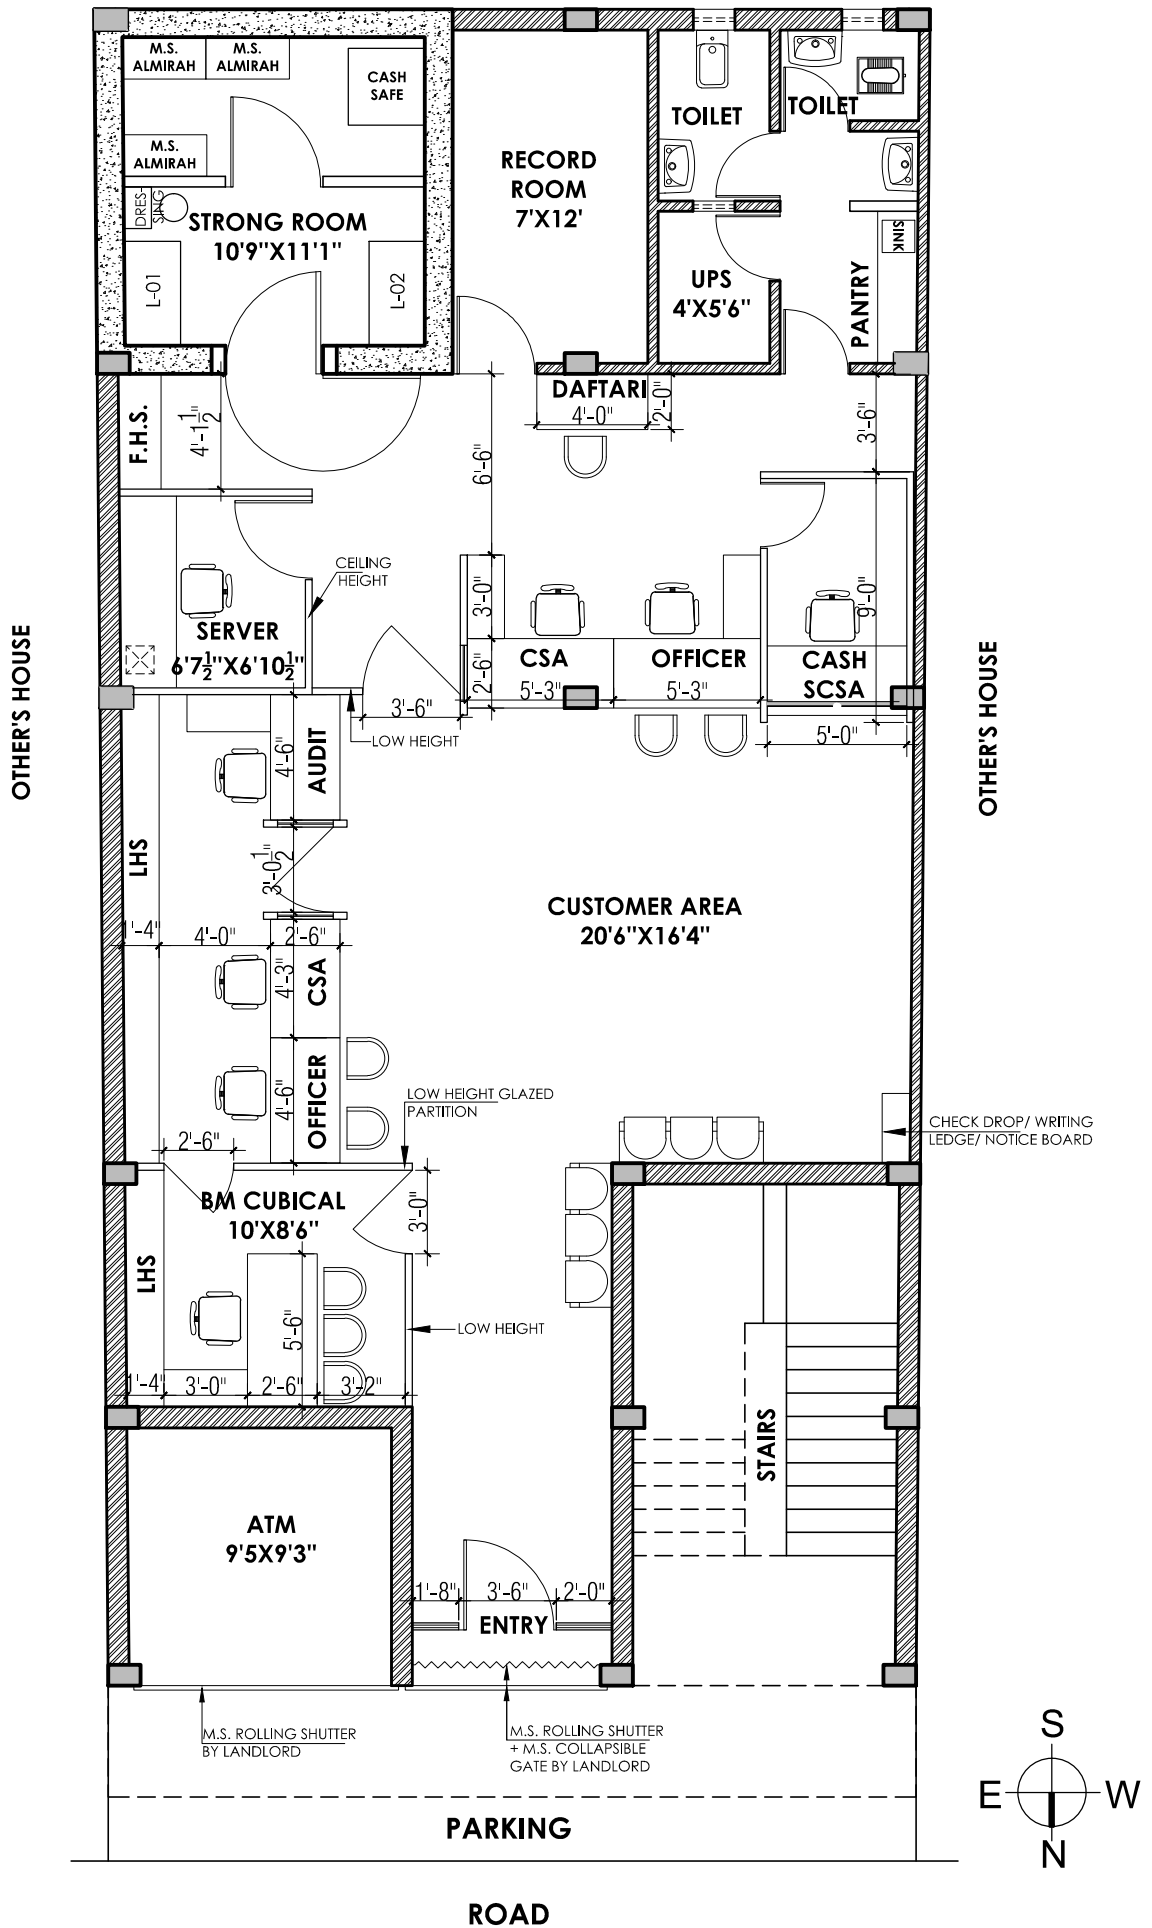

FURNITURE LAYOUT PLAN BO BACHRAWAN