


CHATT PUJA STHAL (OPEN)

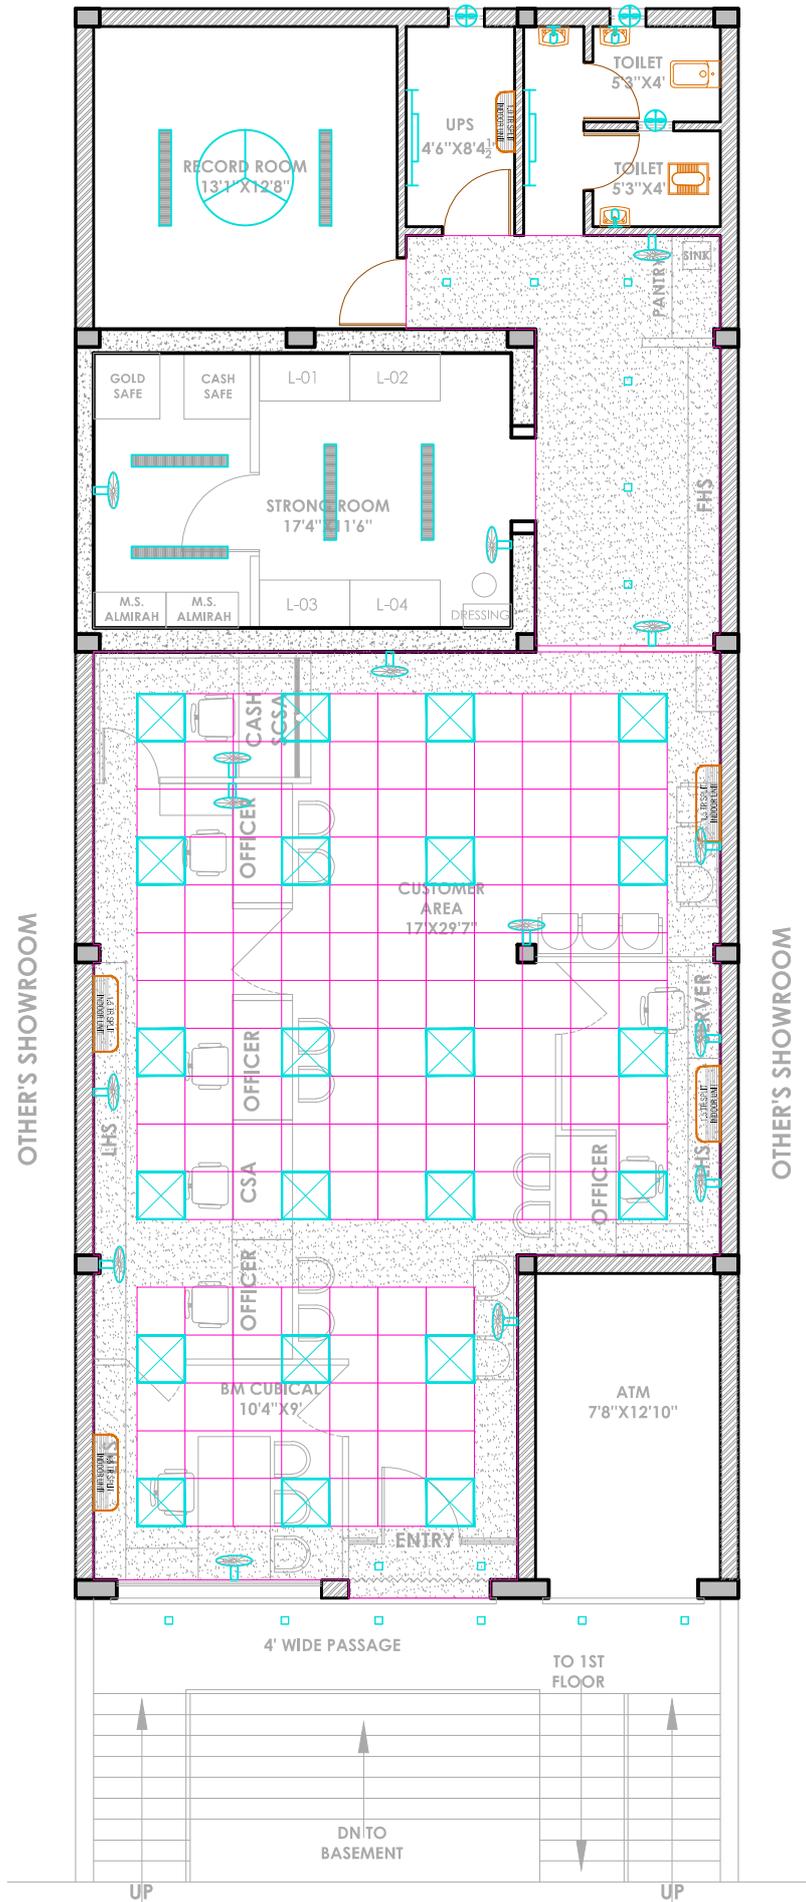

| LEGEND | |
|--------|--|
| | SWITCH BOARD |
| | 2'X2' LED CEILING LIGHT |
| | 4" SQUARE/ ROUND LED CEILING LIGHT |
| | 1XT5 TUBE LIGHT WALL MOUNTED |
| | 15WATT LED BULB |
| | 1XT5 TUBE LIGHT CEILING MOUNTED |
| | DISTRIBUTION BOARD |
| | SET(1DATA, 1VOICE, 3UPS, 1Nos. 5A RAW POWER) |
| | 15A POWER POINT |
| | AC POINT |
| | 5A POINT |
| | 15A UPS POINT |
| | TELEPHONE POINT |
| | EXHAUST |
| | WALL FAN |
| | 4' DIA CEILING FAN |

