


CHATT PUJA STHAL (OPEN)

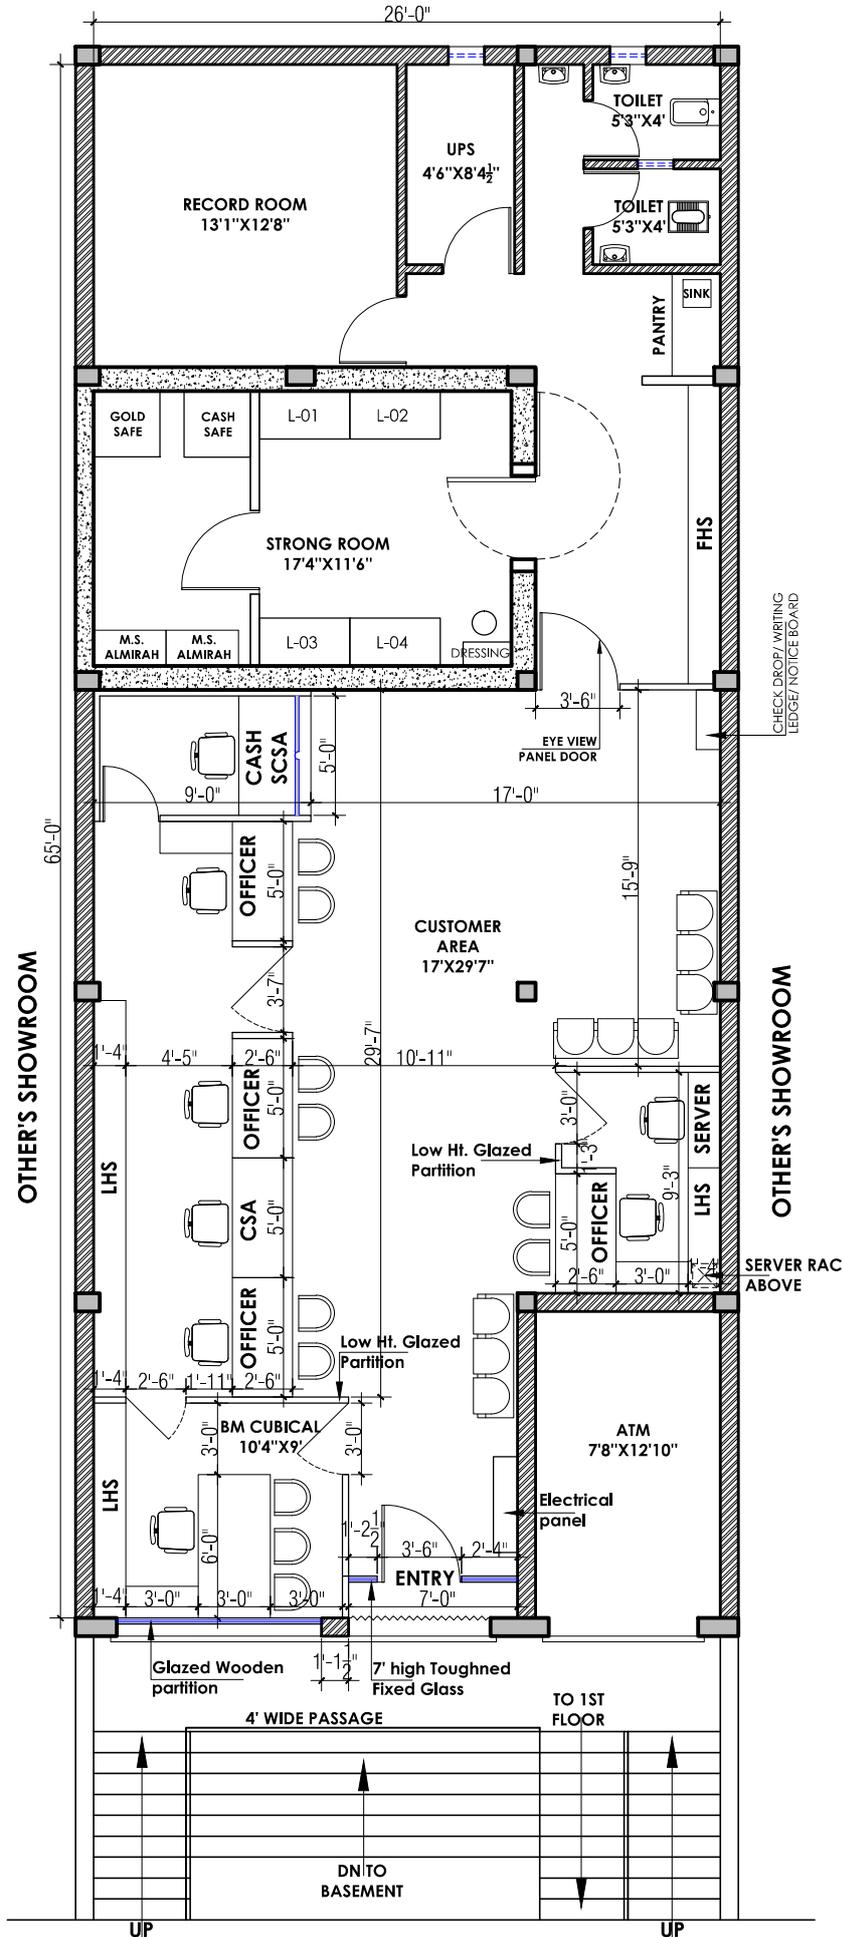

FURNITURE LAYOUT BO SAROJININAGAR

